

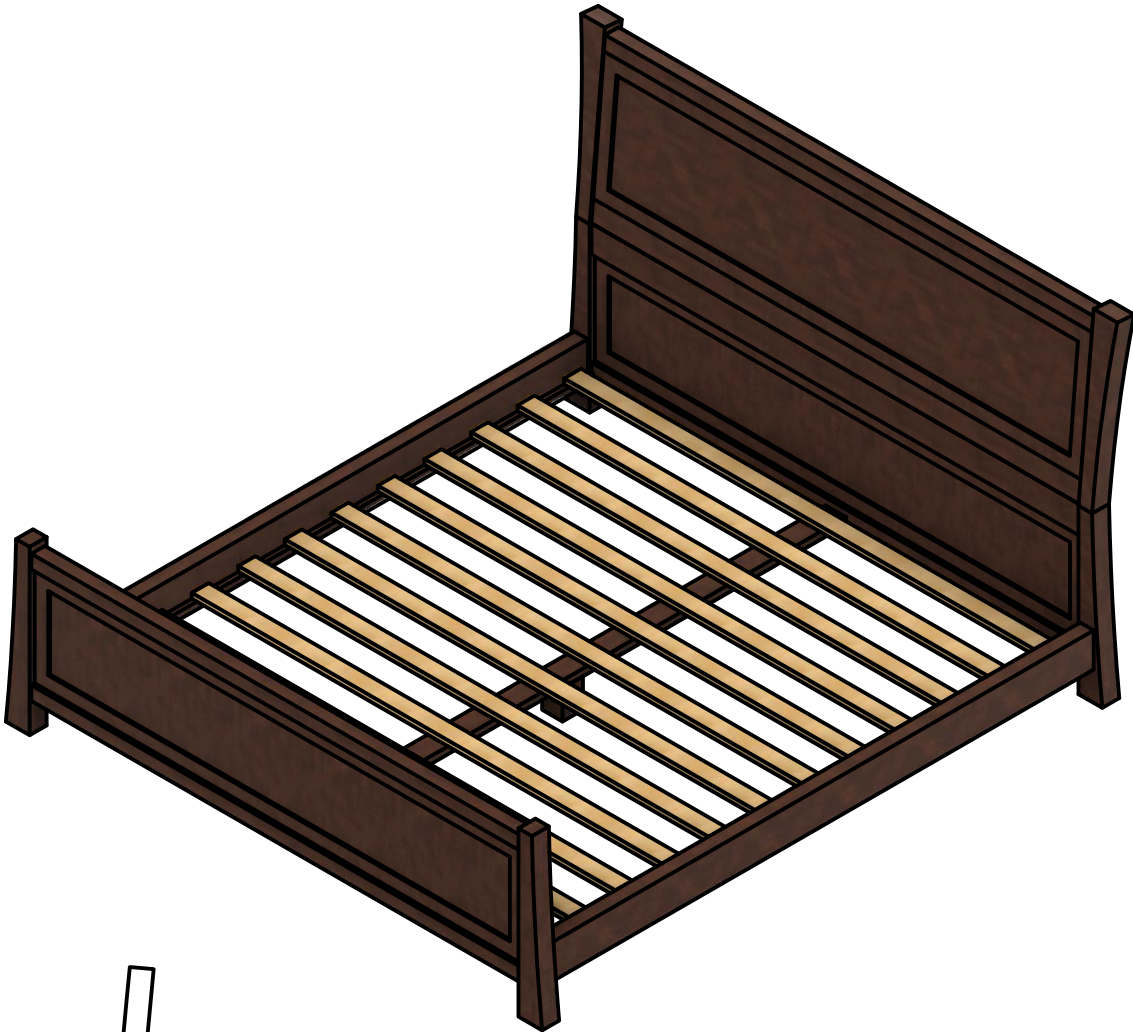
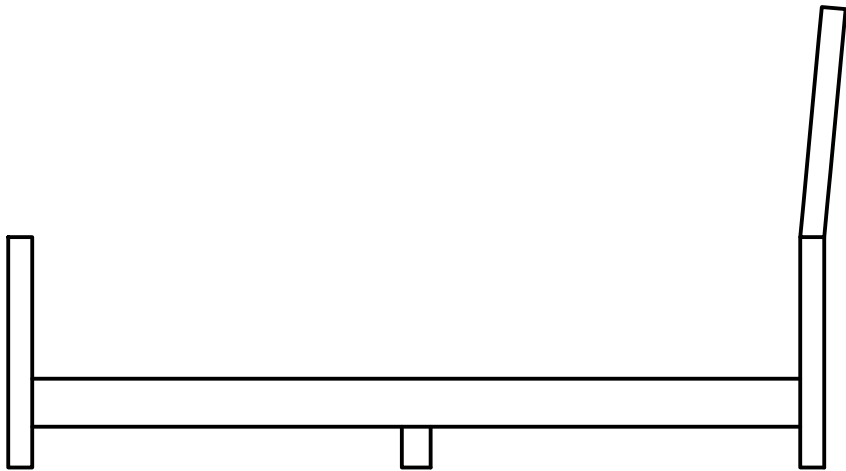



# King Bed

## *Shop Drawings*

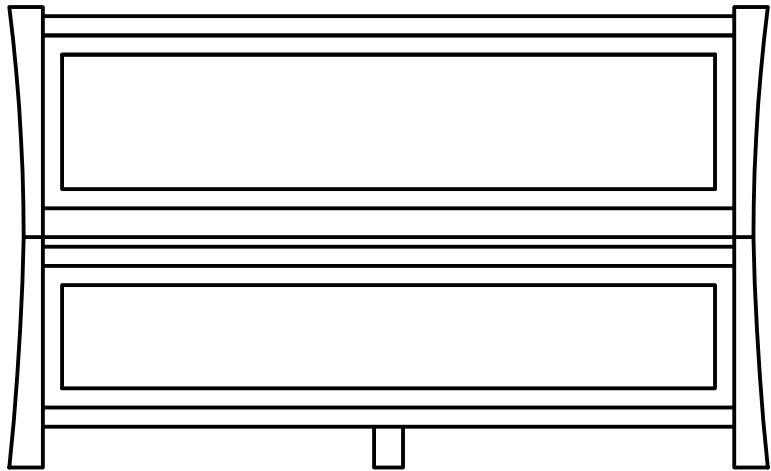


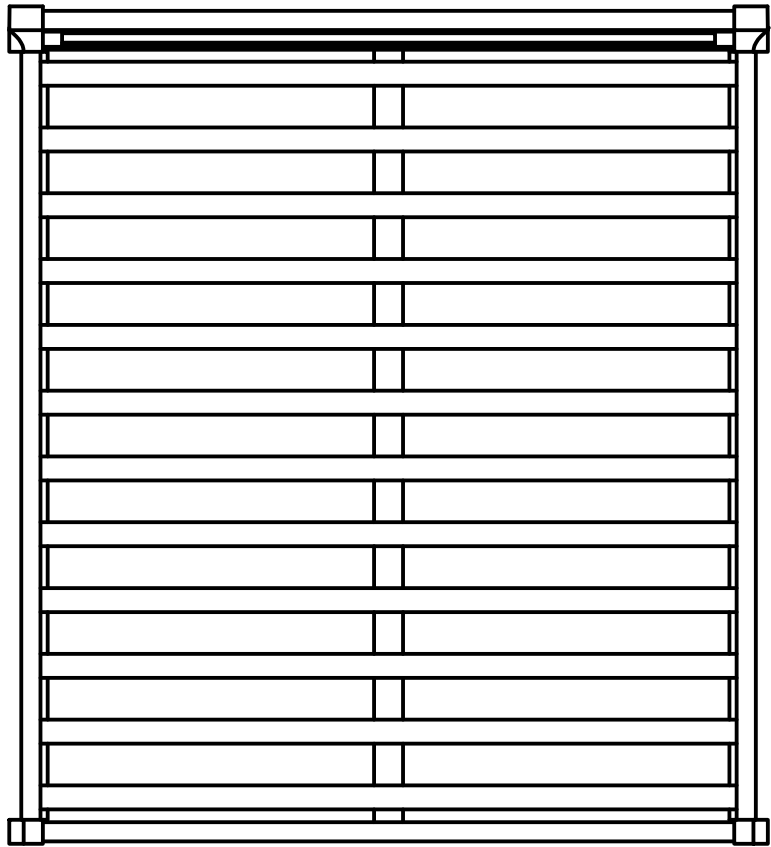


		PROJECT Kev's Woodworks			
		TITLE King Bed - Final			
APPROVED	SIZE		CODE	DWG NO	REV
CHECKED	B				
DRAWN	Mel Morris	11/17/19	SCALE 1:20	WEIGHT	SHEET 1/1

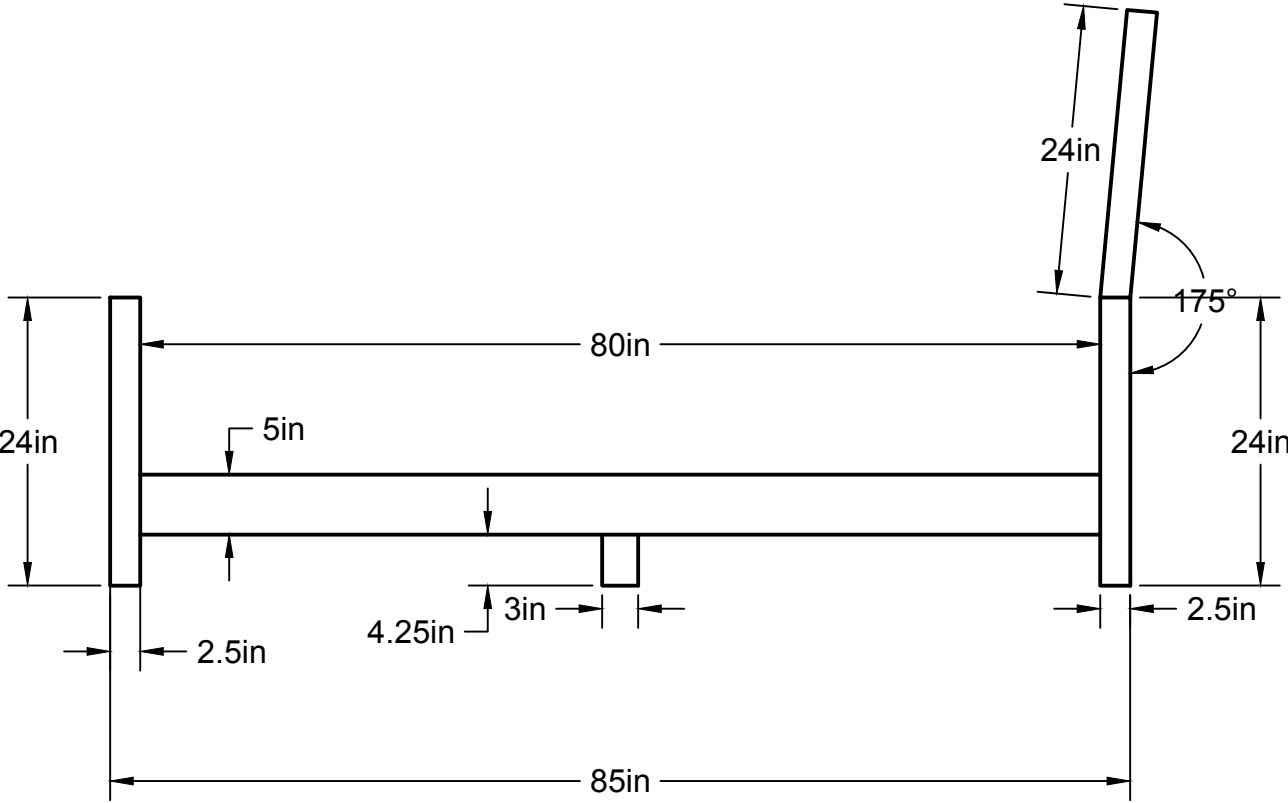



		PROJECT Kev's Woodworks			
		TITLE King Bed - Final			
APPROVED		SIZE	CODE	DWG NO	REV
CHECKED		B			
DRAWN	Mel Morris	11/17/19	SCALE 1:20	WEIGHT	SHEET 1/1

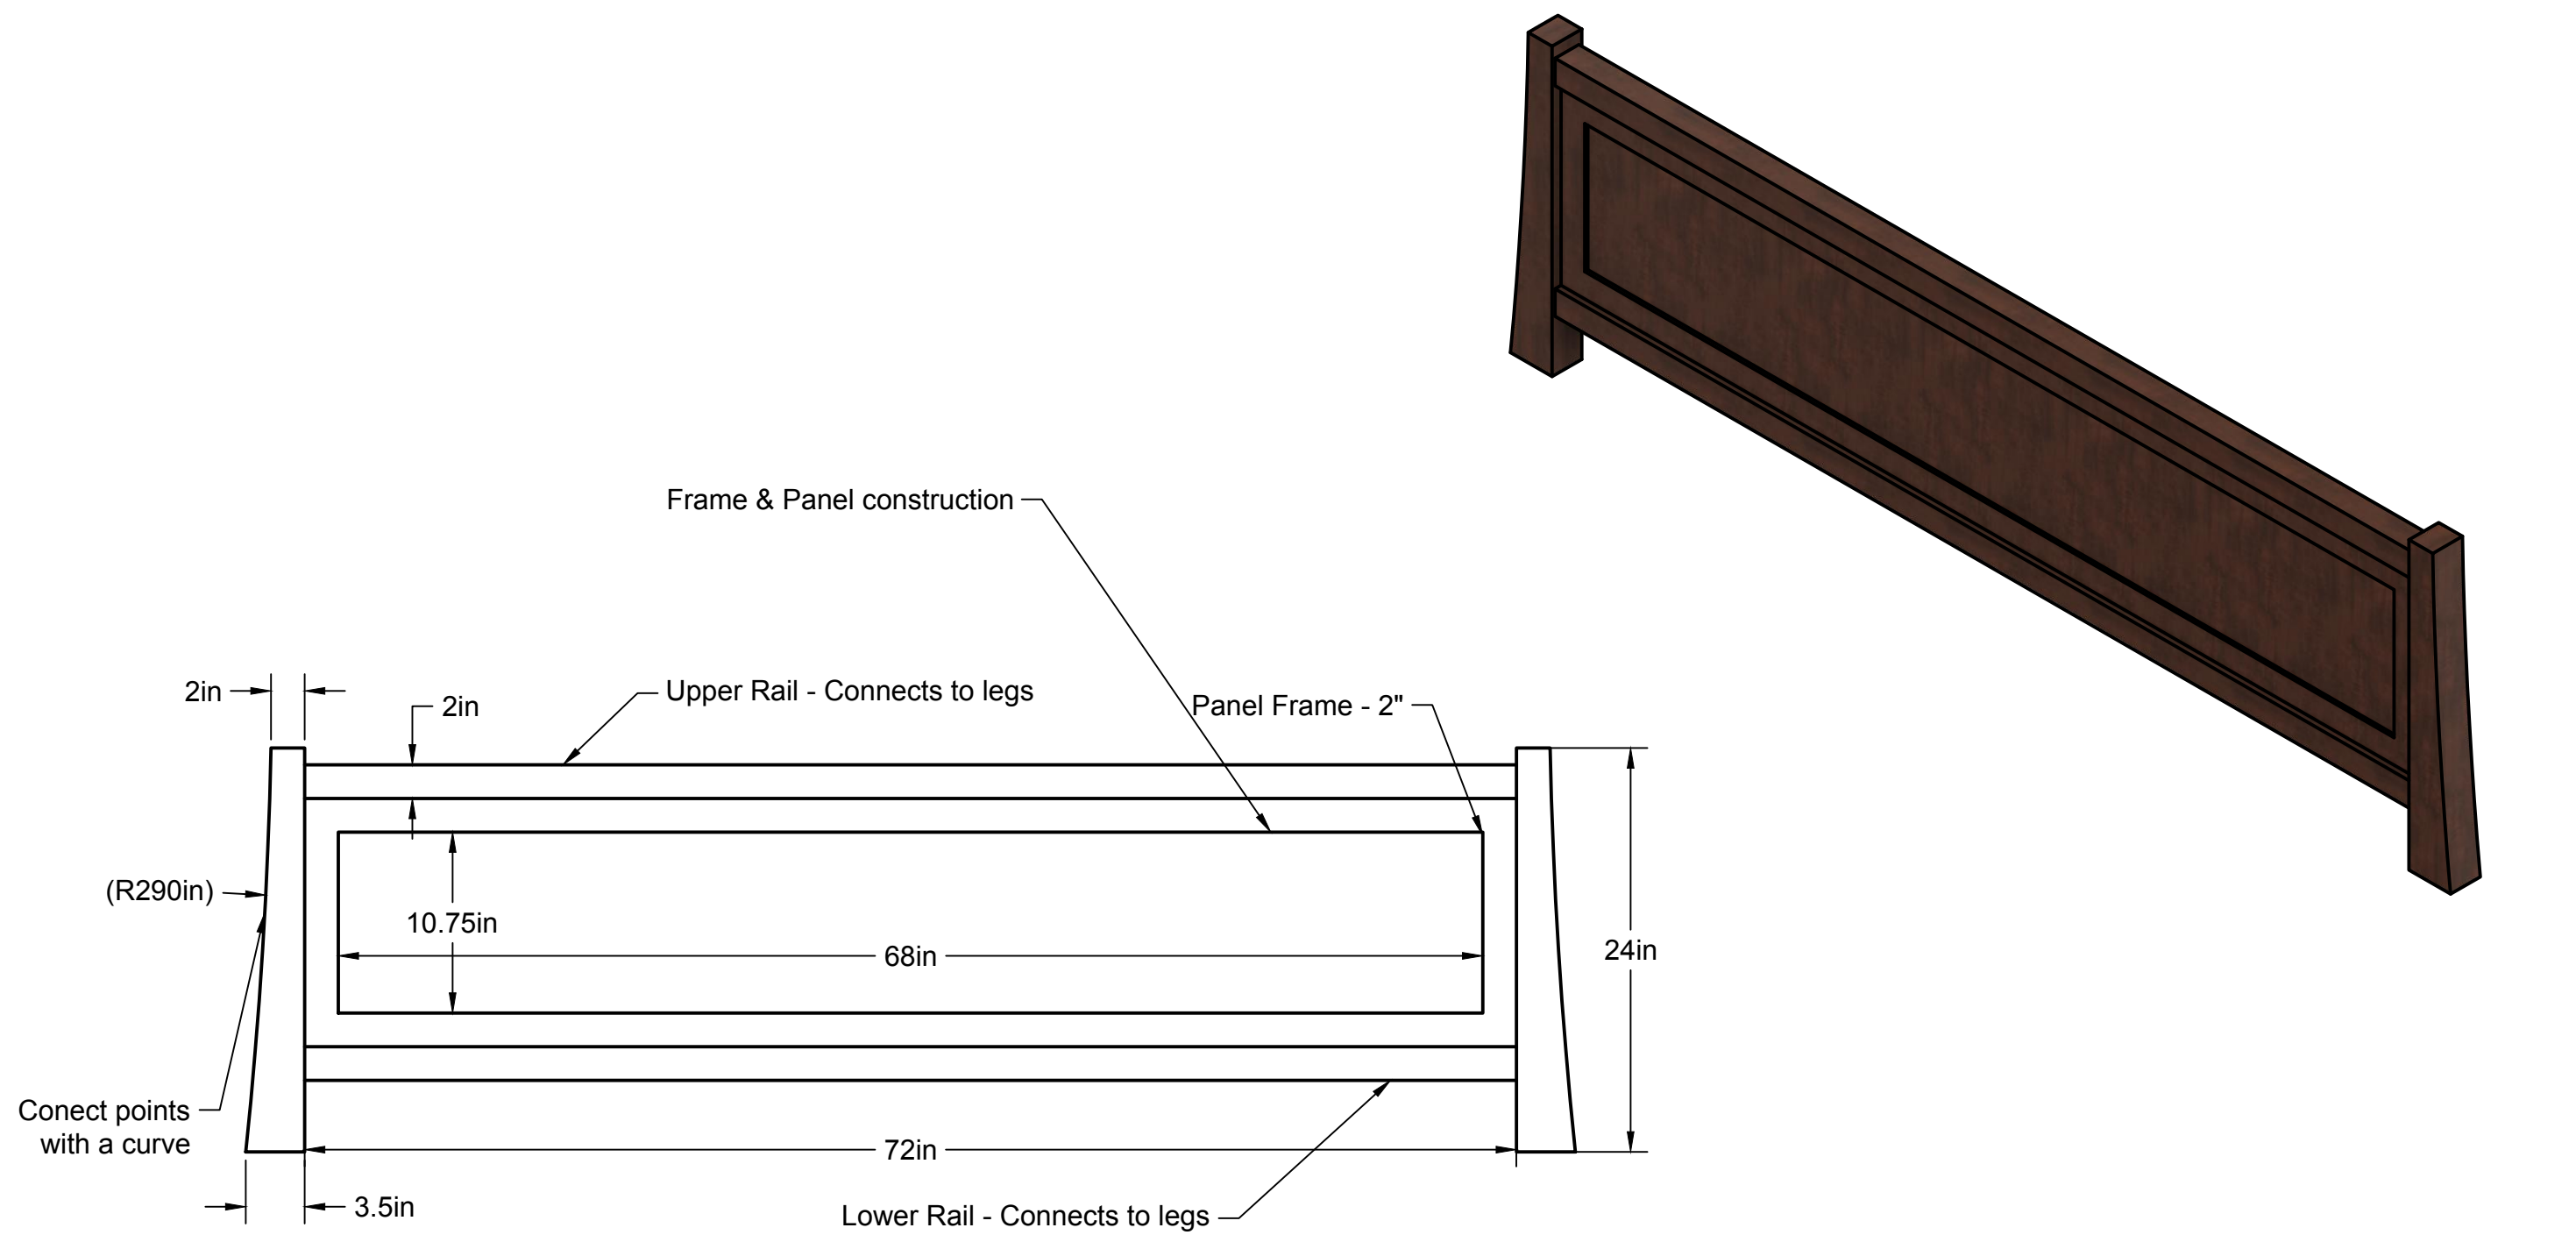

		PROJECT Kev's Woodworks			
		TITLE King Bed - Final			
APPROVED		SIZE	CODE	DWG NO	REV
CHECKED		B			
DRAWN	Mel Morris	11/17/19	SCALE 1:20	WEIGHT	SHEET 1/1

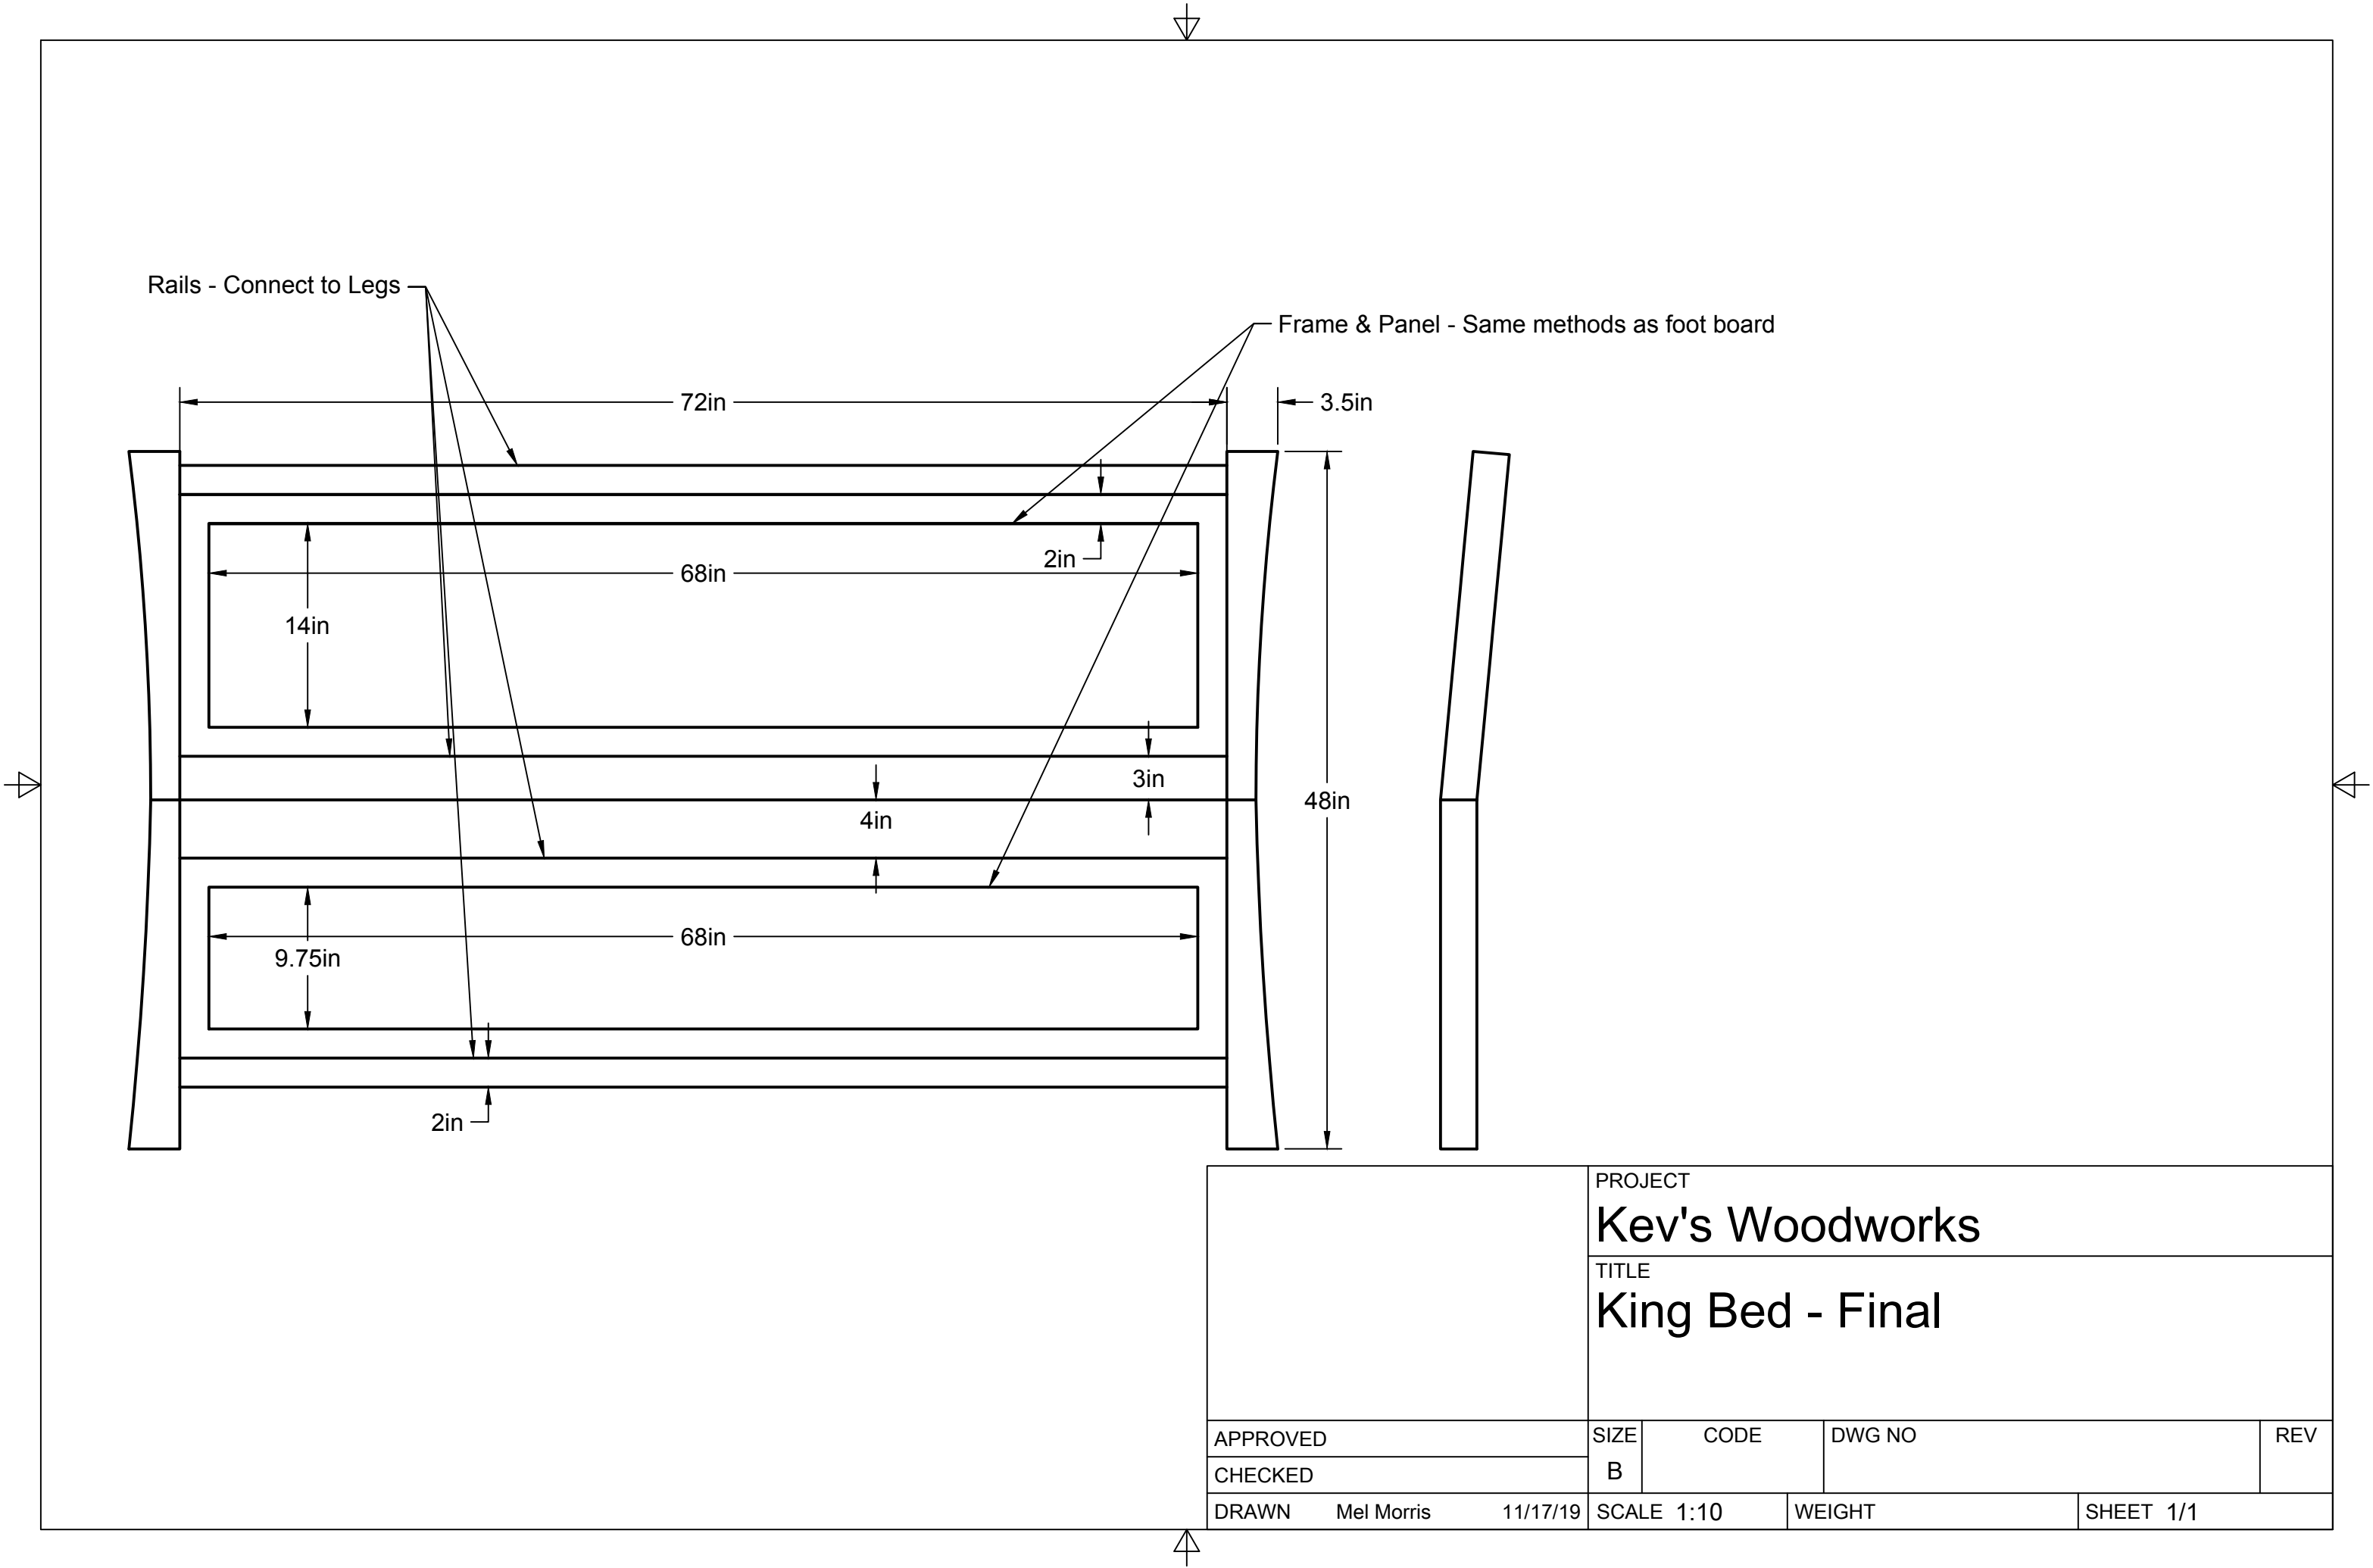

		PROJECT Kev's Woodworks			
		TITLE King Bed - Final			
APPROVED		SIZE	CODE	DWG NO	REV
CHECKED		B			
DRAWN	Mel Morris	11/17/19	SCALE 1:10	WEIGHT	SHEET 1/1

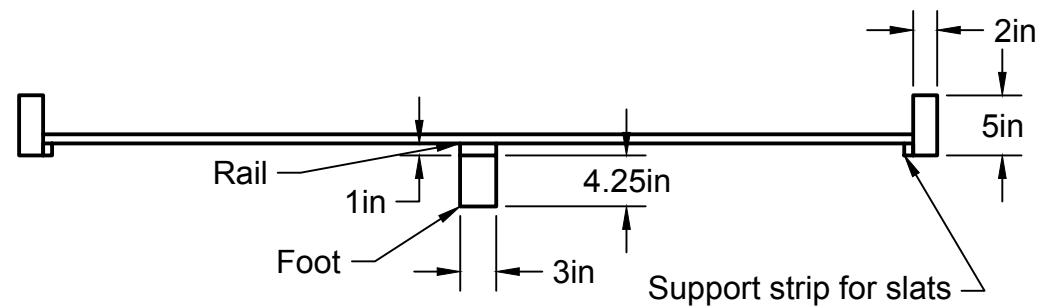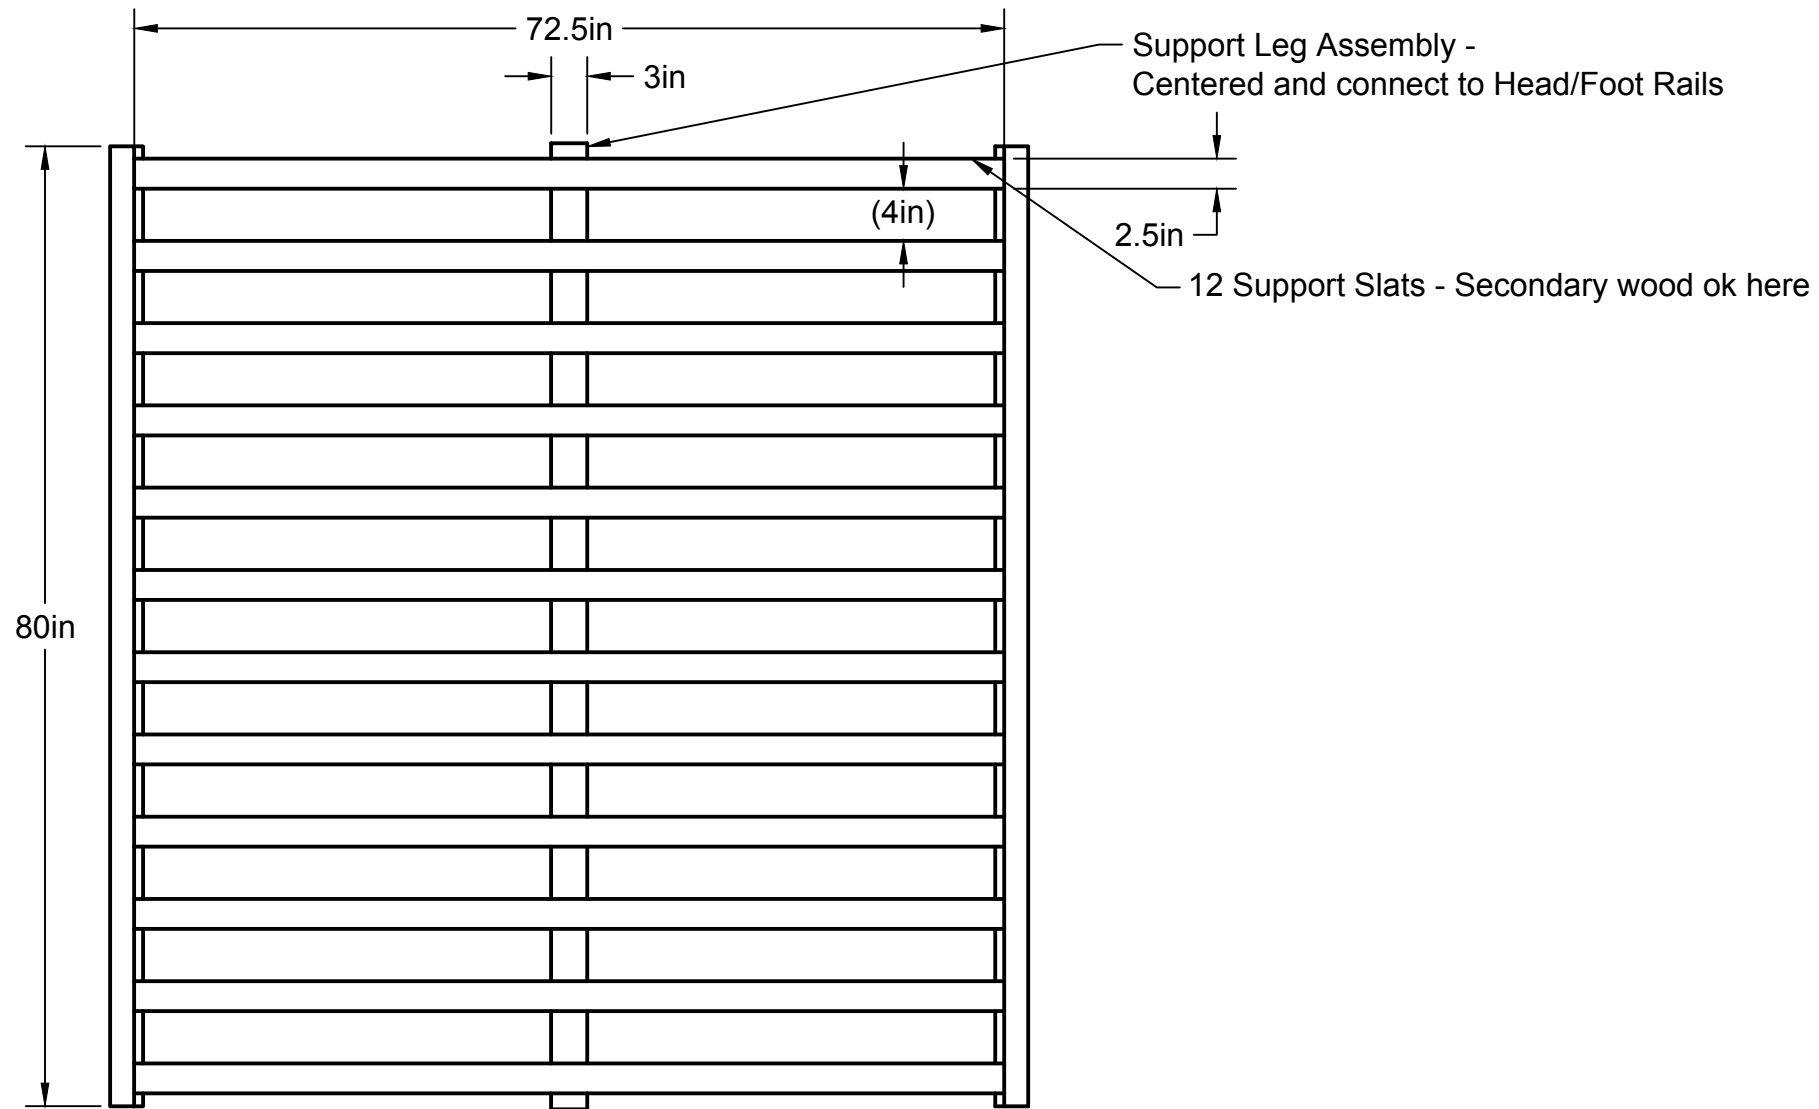

		PROJECT Kev's Woodworks			
		TITLE King Bed - Final			
APPROVED		SIZE	CODE	DWG NO	REV
CHECKED		B			
DRAWN	Mel Morris	11/17/19	SCALE 1:16	WEIGHT	SHEET 1/1